

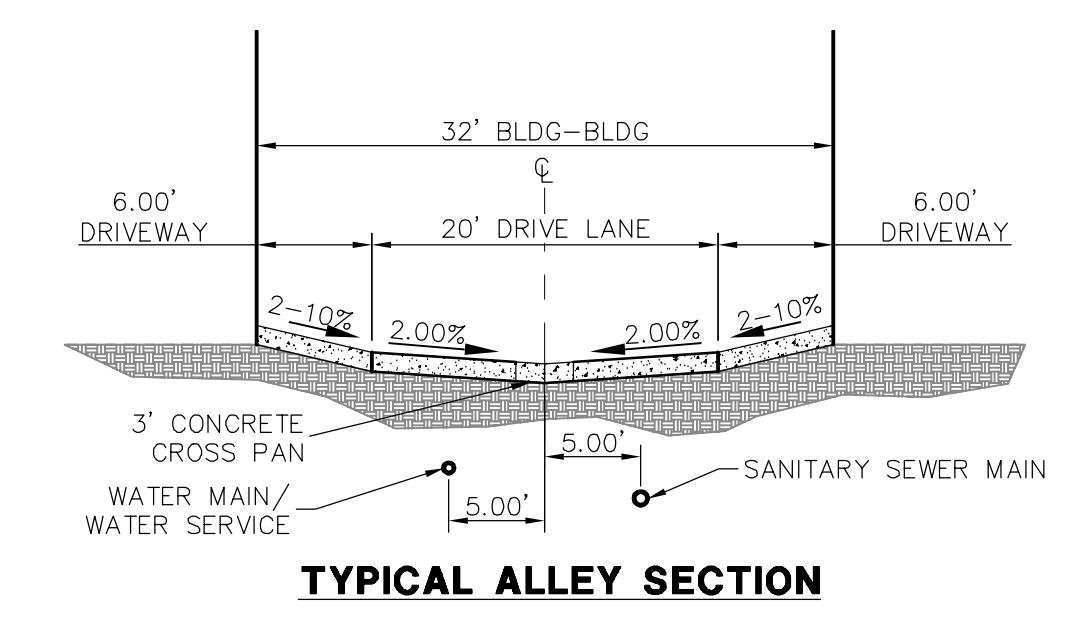


TRAILS EDGE CONCEPT GRADING EXHIBIT

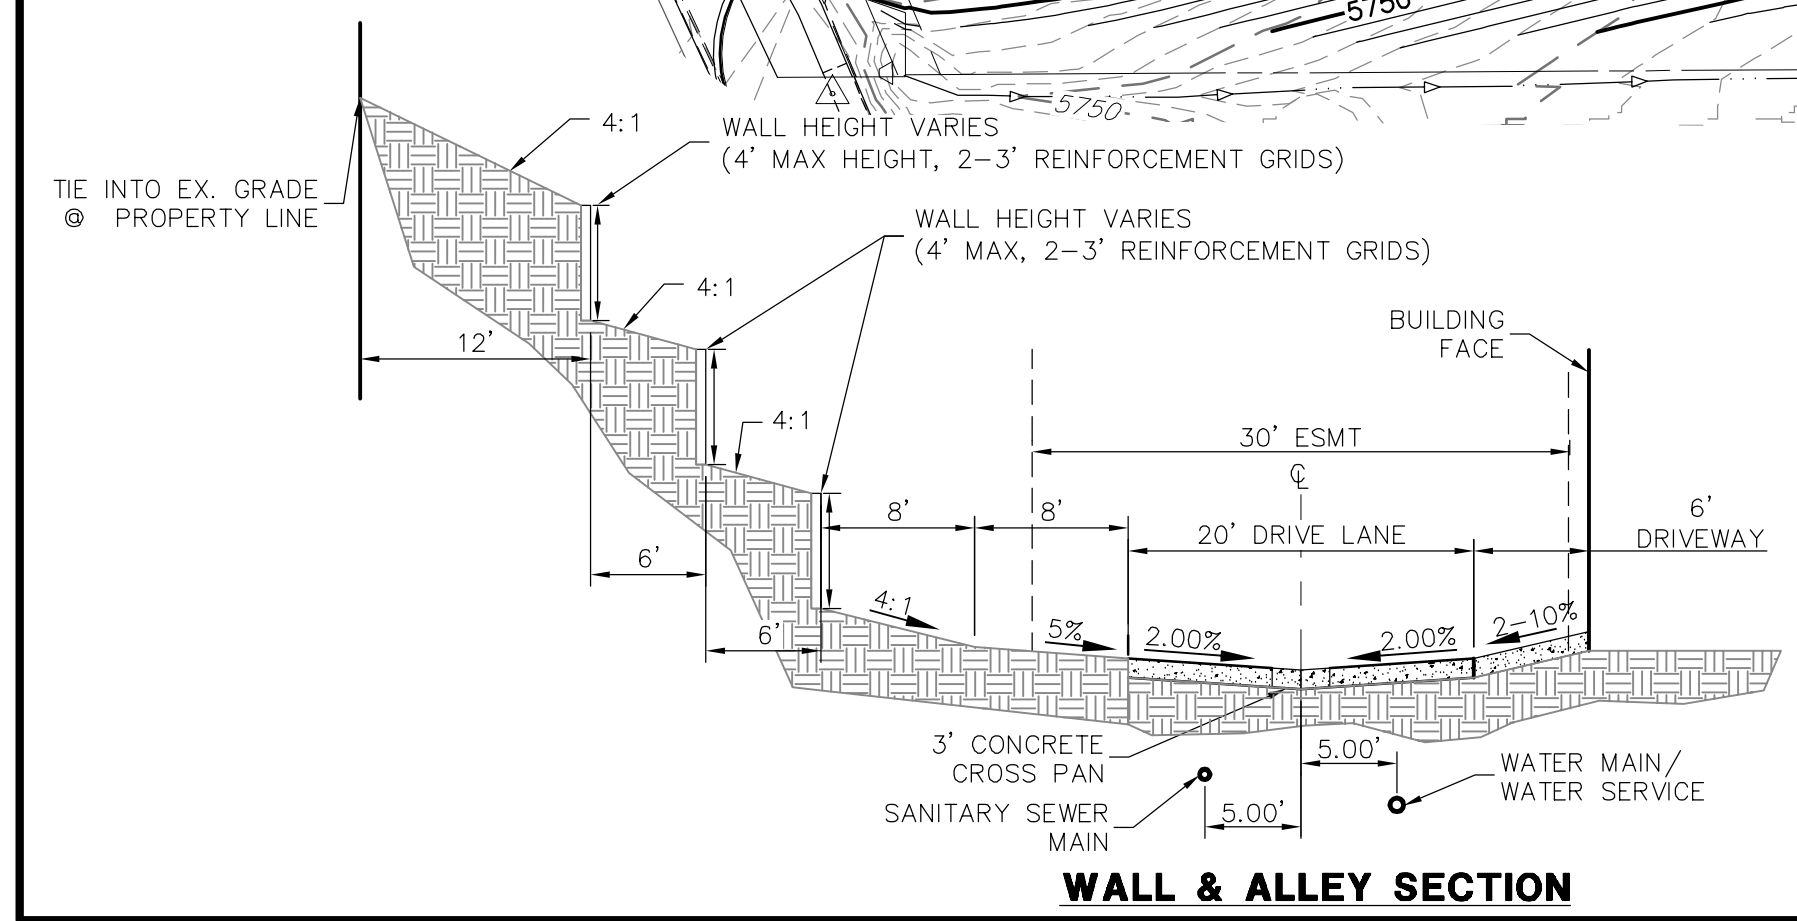

	CUT (CY)	FILL (CY)
RAW EARTHWORK	37,706	88,356
8% COMPACTION		7,068
BUILDING CUT	6,320	
ROAD CUT	7,000	
TOTAL	51,026	95,424
		44,398 NET FILL (CY)

- EARTHWORK ASSUMPTIONS:**
- 8% COMPACTION FACTOR
 - 12" CUT FOR BUILDING FOUNDATION
 - 8" CUT FOR ROADWAY

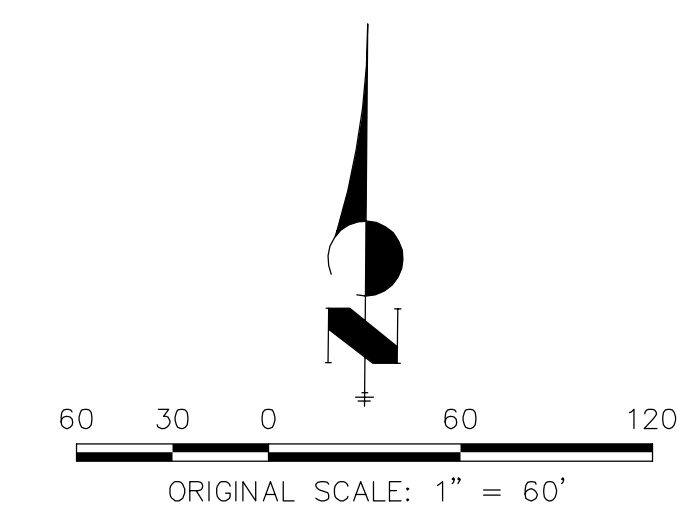

TRAILS EDGE
CONCEPT GRADING EXHIBIT
JOB NO.16029.00
09/25/20
SHEET 1 OF 1



Centennial 303-740-9393 • Colorado Springs 719-593-2593
Fort Collins 970-491-9888 • www.jrengineering.com

X:\160000\160290\Drawings\Sheet\Grading\Grading.dwg, 2:40:53 Title Landscape, 9/25/20 12:36:28 PM, PhilHu