



**Proposed Canopy Signage**


Location	Sign	Size	Area
XXXX Elevation	"Kum & Go" Sign	3'x 6'	18 SF
XXXX Elevation	No Signage	---	0 SF
XXXX Elevation	"Kum & Go" Sign	3'x 6'	18 SF
XXXX Elevation	"Kum & Go" Sign	3'x 6'	18 SF
<b>Total</b>			54 SF

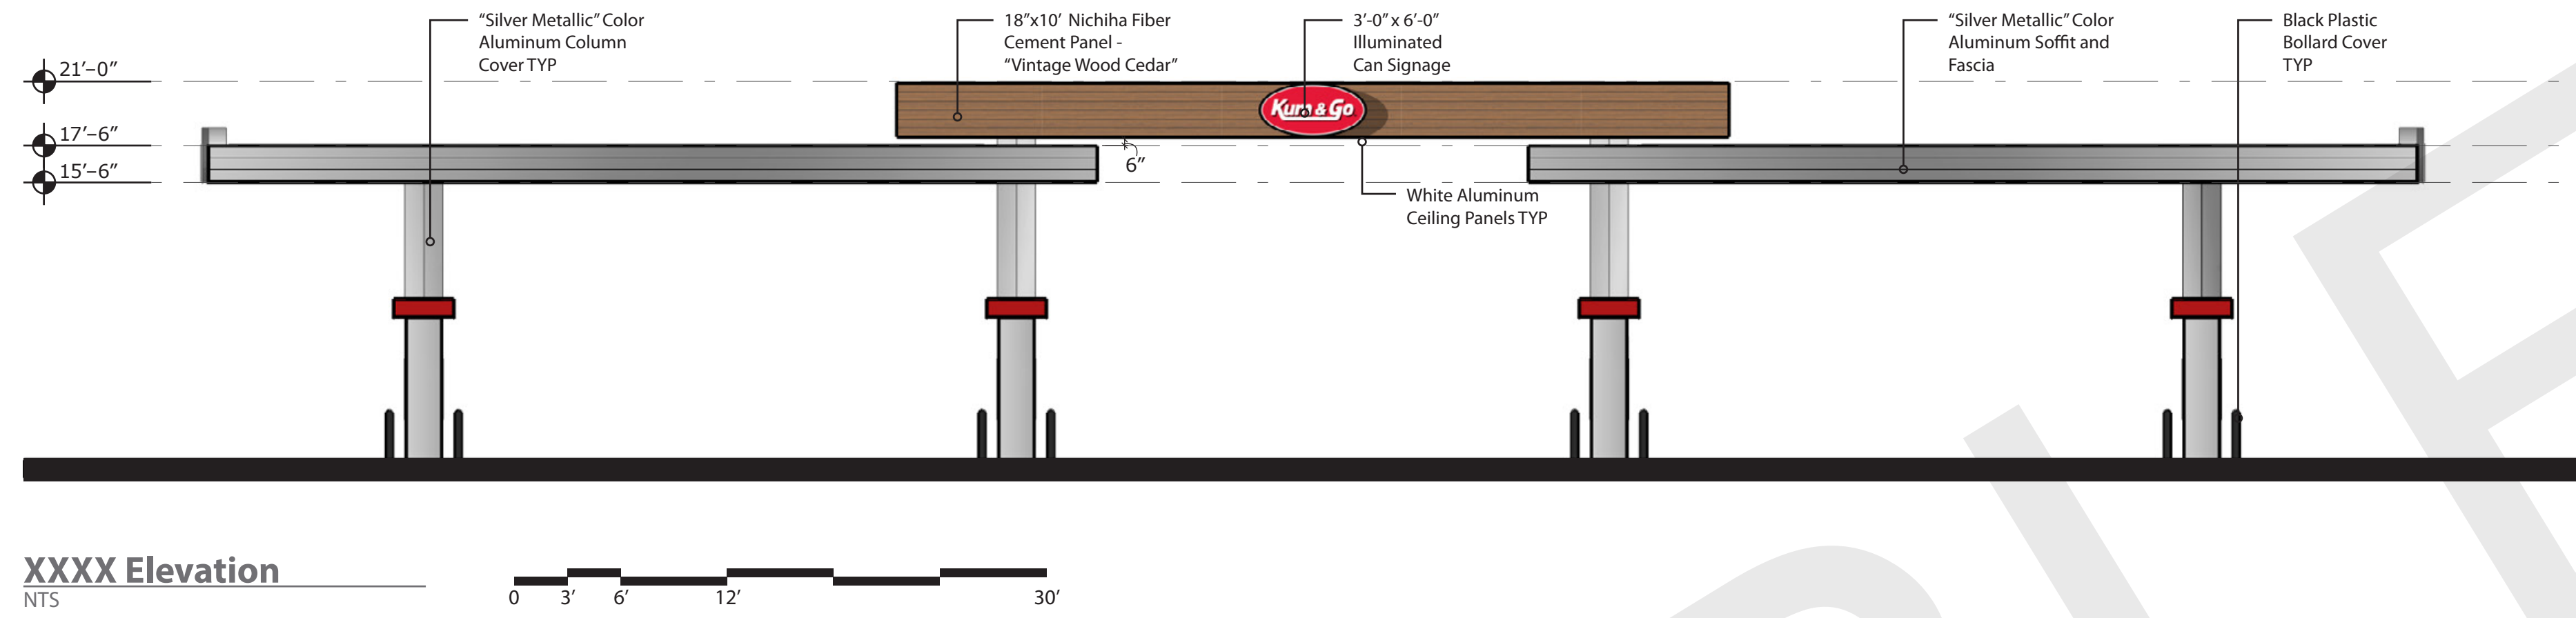


**XXXX Elevation**  
NTS

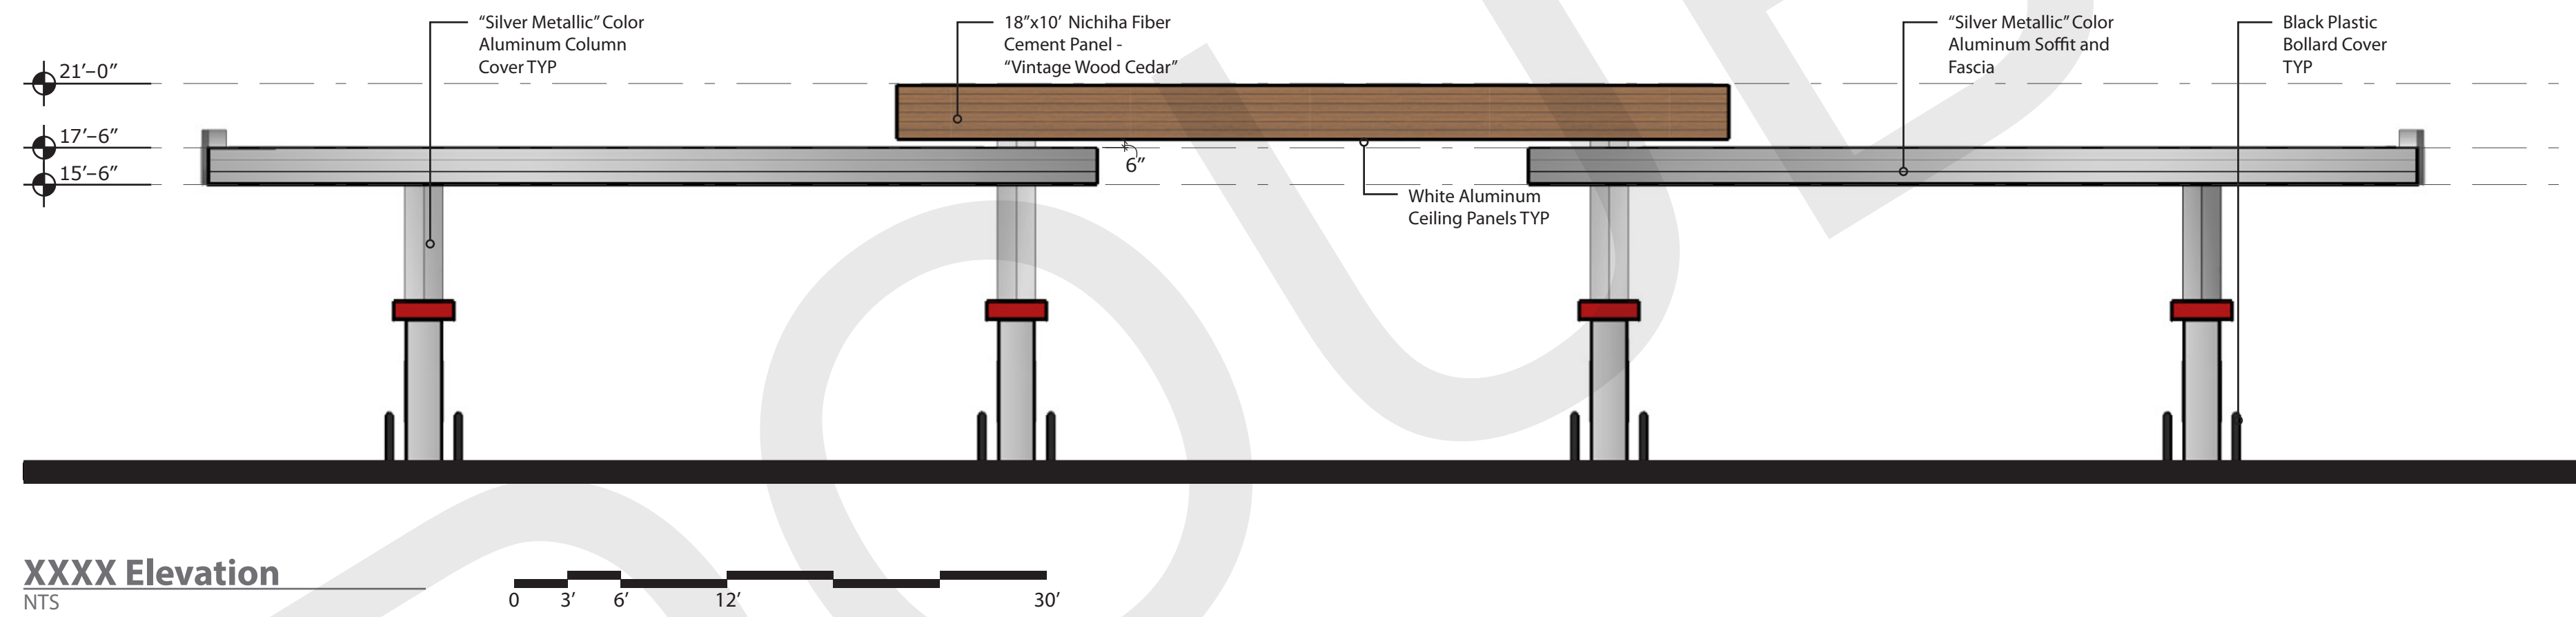

**XXXX Elevation**  
NTS

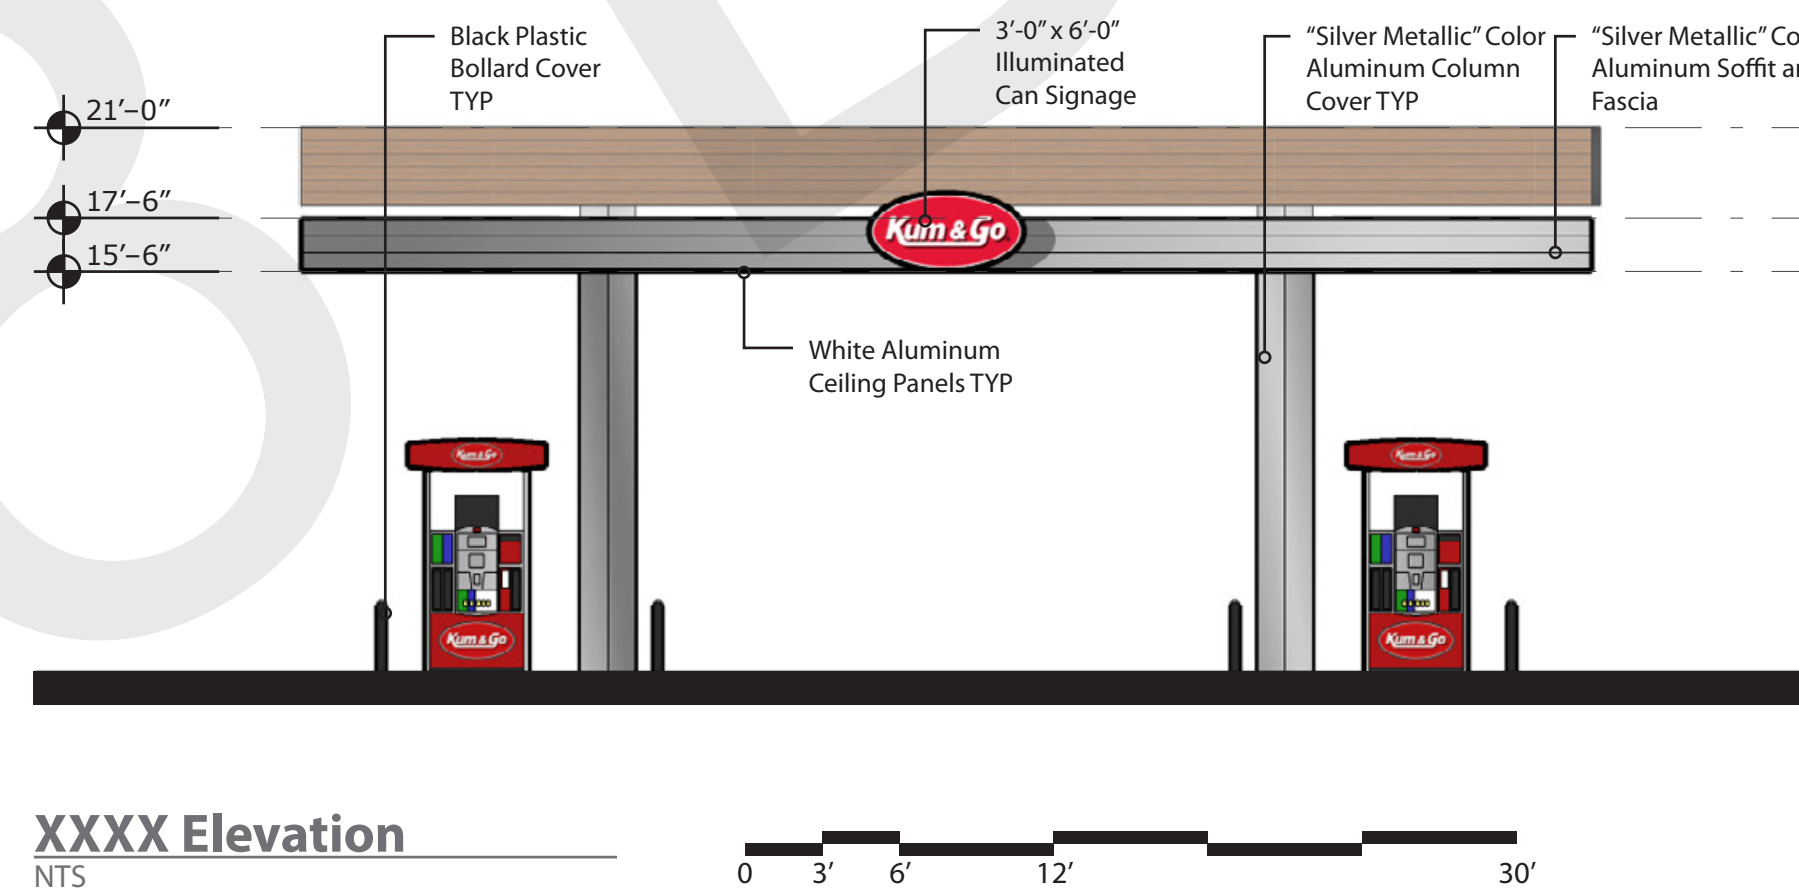


**XXXX Elevation**  
NTS

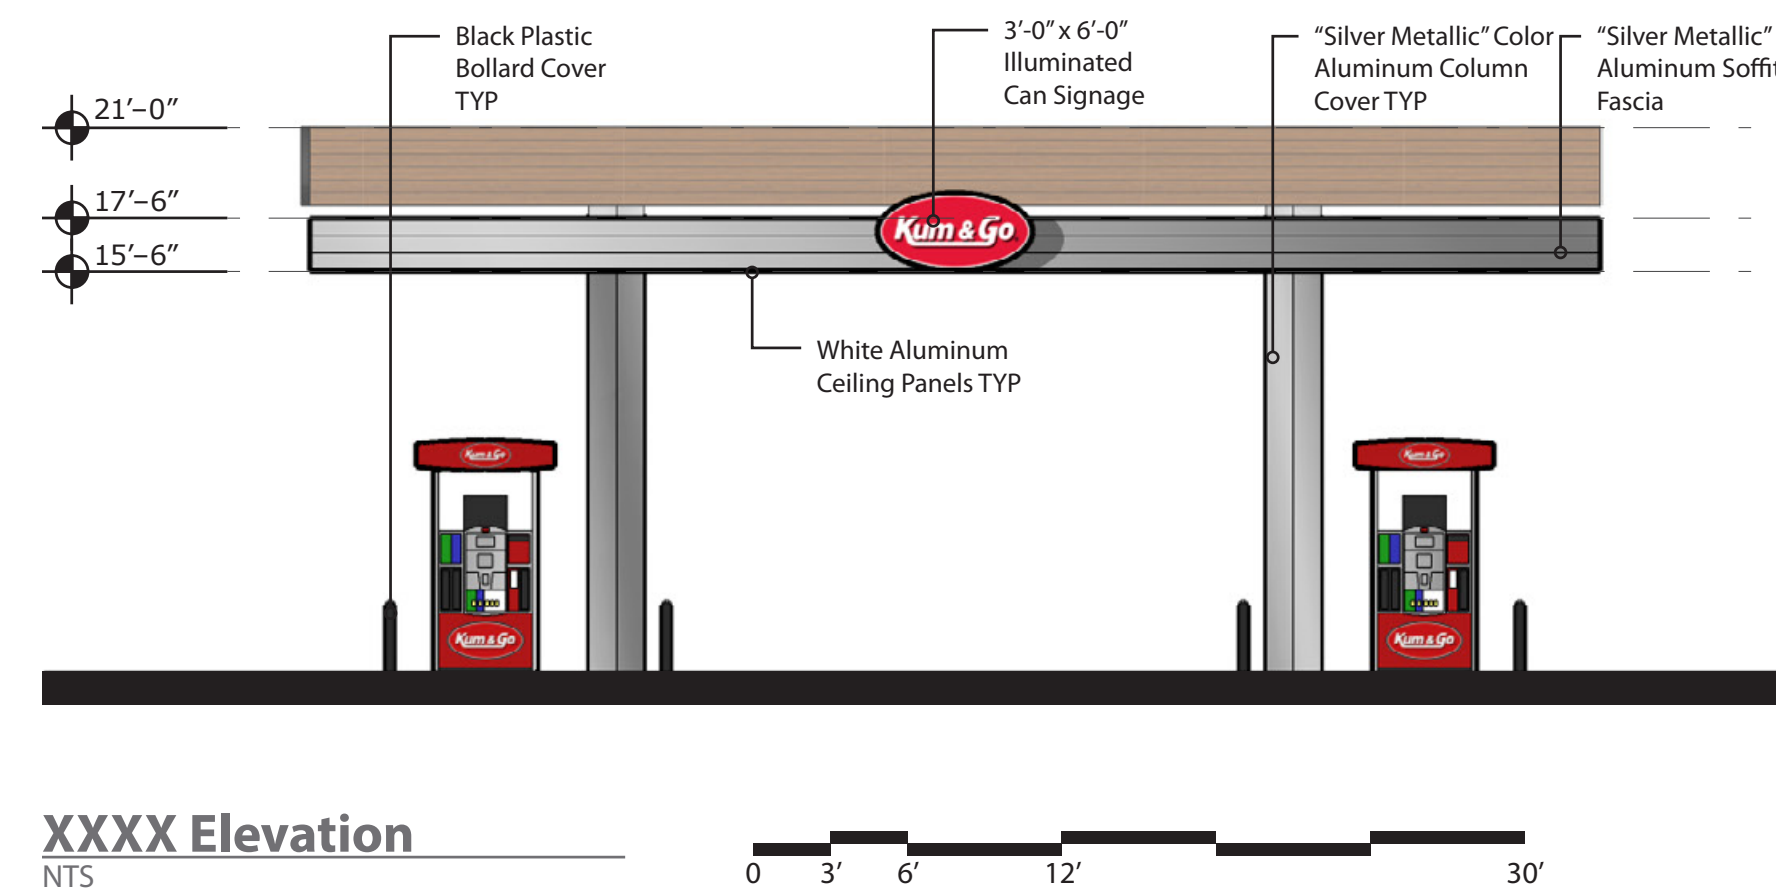

**XXXX Elevation**  
NTS

**brr**

ARCHITECT OF RECORD:  
BRR ARCHITECTURE, INC  
813 METCALF AVENUE  
SUITE 300  
OVERLAND PARK, KS 66204  
www.brrarch.com  
TEL: 913-262-9055  
FAX: 913-262-9044

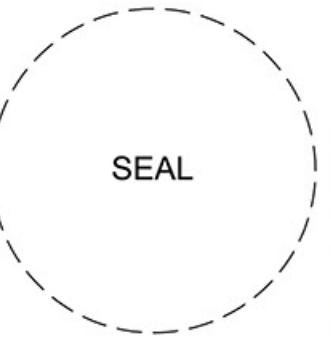

1459 Grand Avenue  
Des Moines, Iowa  
50309  
P:515-457-6247

#XXX - CITY, STATE  
BUILDING ADDRESS  
CANOPY ELEVATIONS

KG PROJECT TEAM:  
RDM:  
SDM:  
CPM:

REVISION DESCRIPTION	DATE

DATE: 09/19/2022

SHEET NUMBER:

REVISIONS