

PROJECT INFORMATION

SITE NAME

**DEN XANTHIA**

6841 S. YOSEMITE ST.  
CENTENNIAL, CO 80015


CONSULTANT

A	12/14/22	CD REVIEW	MHB
B	12/20/22	CLIENT COMMENTS	MHB
C	02/24/23	CLIENT COMMENTS	QTR
0	06/12/23	CD ISSUE	MHB

1st REVIEW NAC 2nd REVIEW SGP




5935 SOUTH ZANG STREET, SUITE 280  
LITTLETON, COLORADO 80127  
OFFICE: 303.932.9974

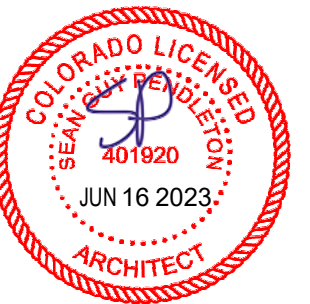

SITE PLAN

**A1.00**

■ PENETRATIONS  
■ ANTENNAS  
■ EXISTING EASEMENT  
■ LEASE AREA  
■ GEN. CONST. UTILITY EASEMENT  
■ ACCESS/UTILITY EASEMENT  
■ OVP/ELEC. EQ. POWER/GROUNDING  
■ MW/FIBER EQ. FIBER  
■ BB/RRH HYBRID & COAX CABLES

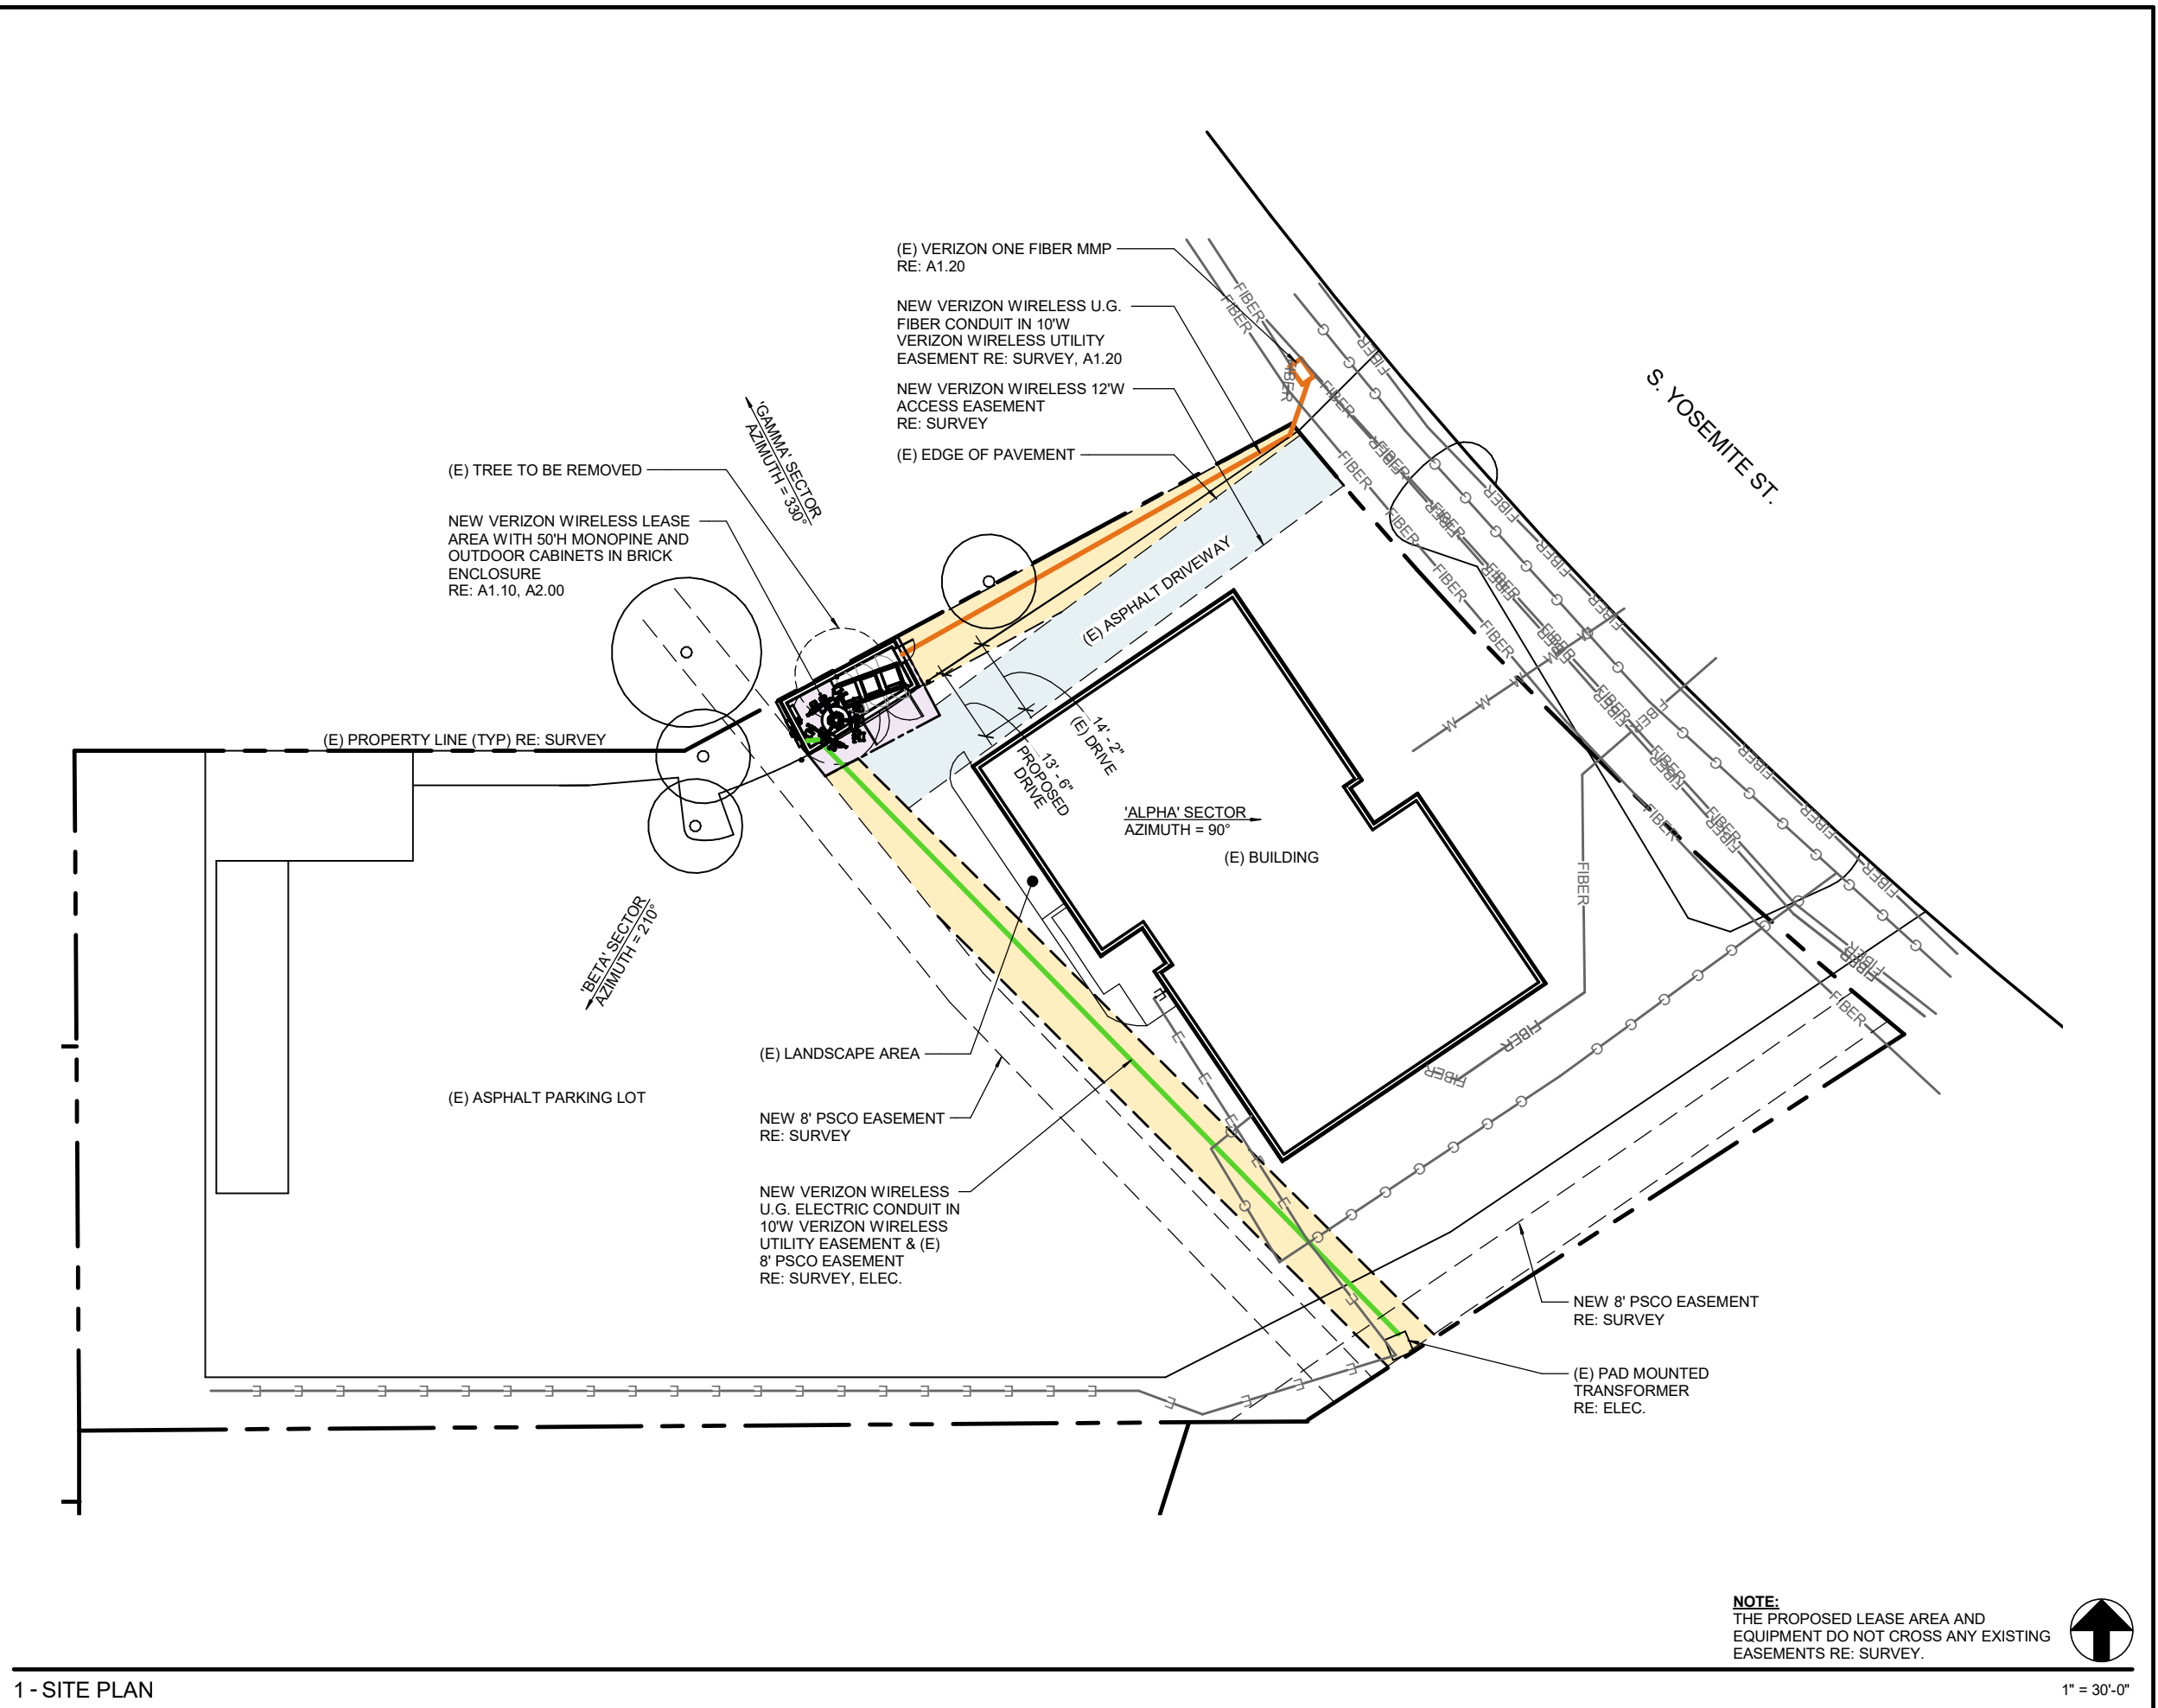

**NOTE:**  
THE PROPOSED LEASE AREA AND EQUIPMENT DO NOT CROSS ANY EXISTING EASEMENTS RE: SURVEY.



1" = 30'-0"