

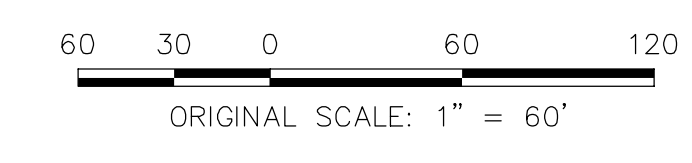


TRAILS EDGE CONCEPT UTILITY EXHIBIT

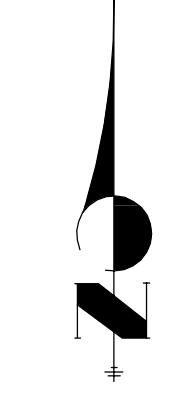

TRAILS EDGE
CONCEPT UTILITY EXHIBIT
JOB NO.16029.00
09/25/20
SHEE 1 OF 1

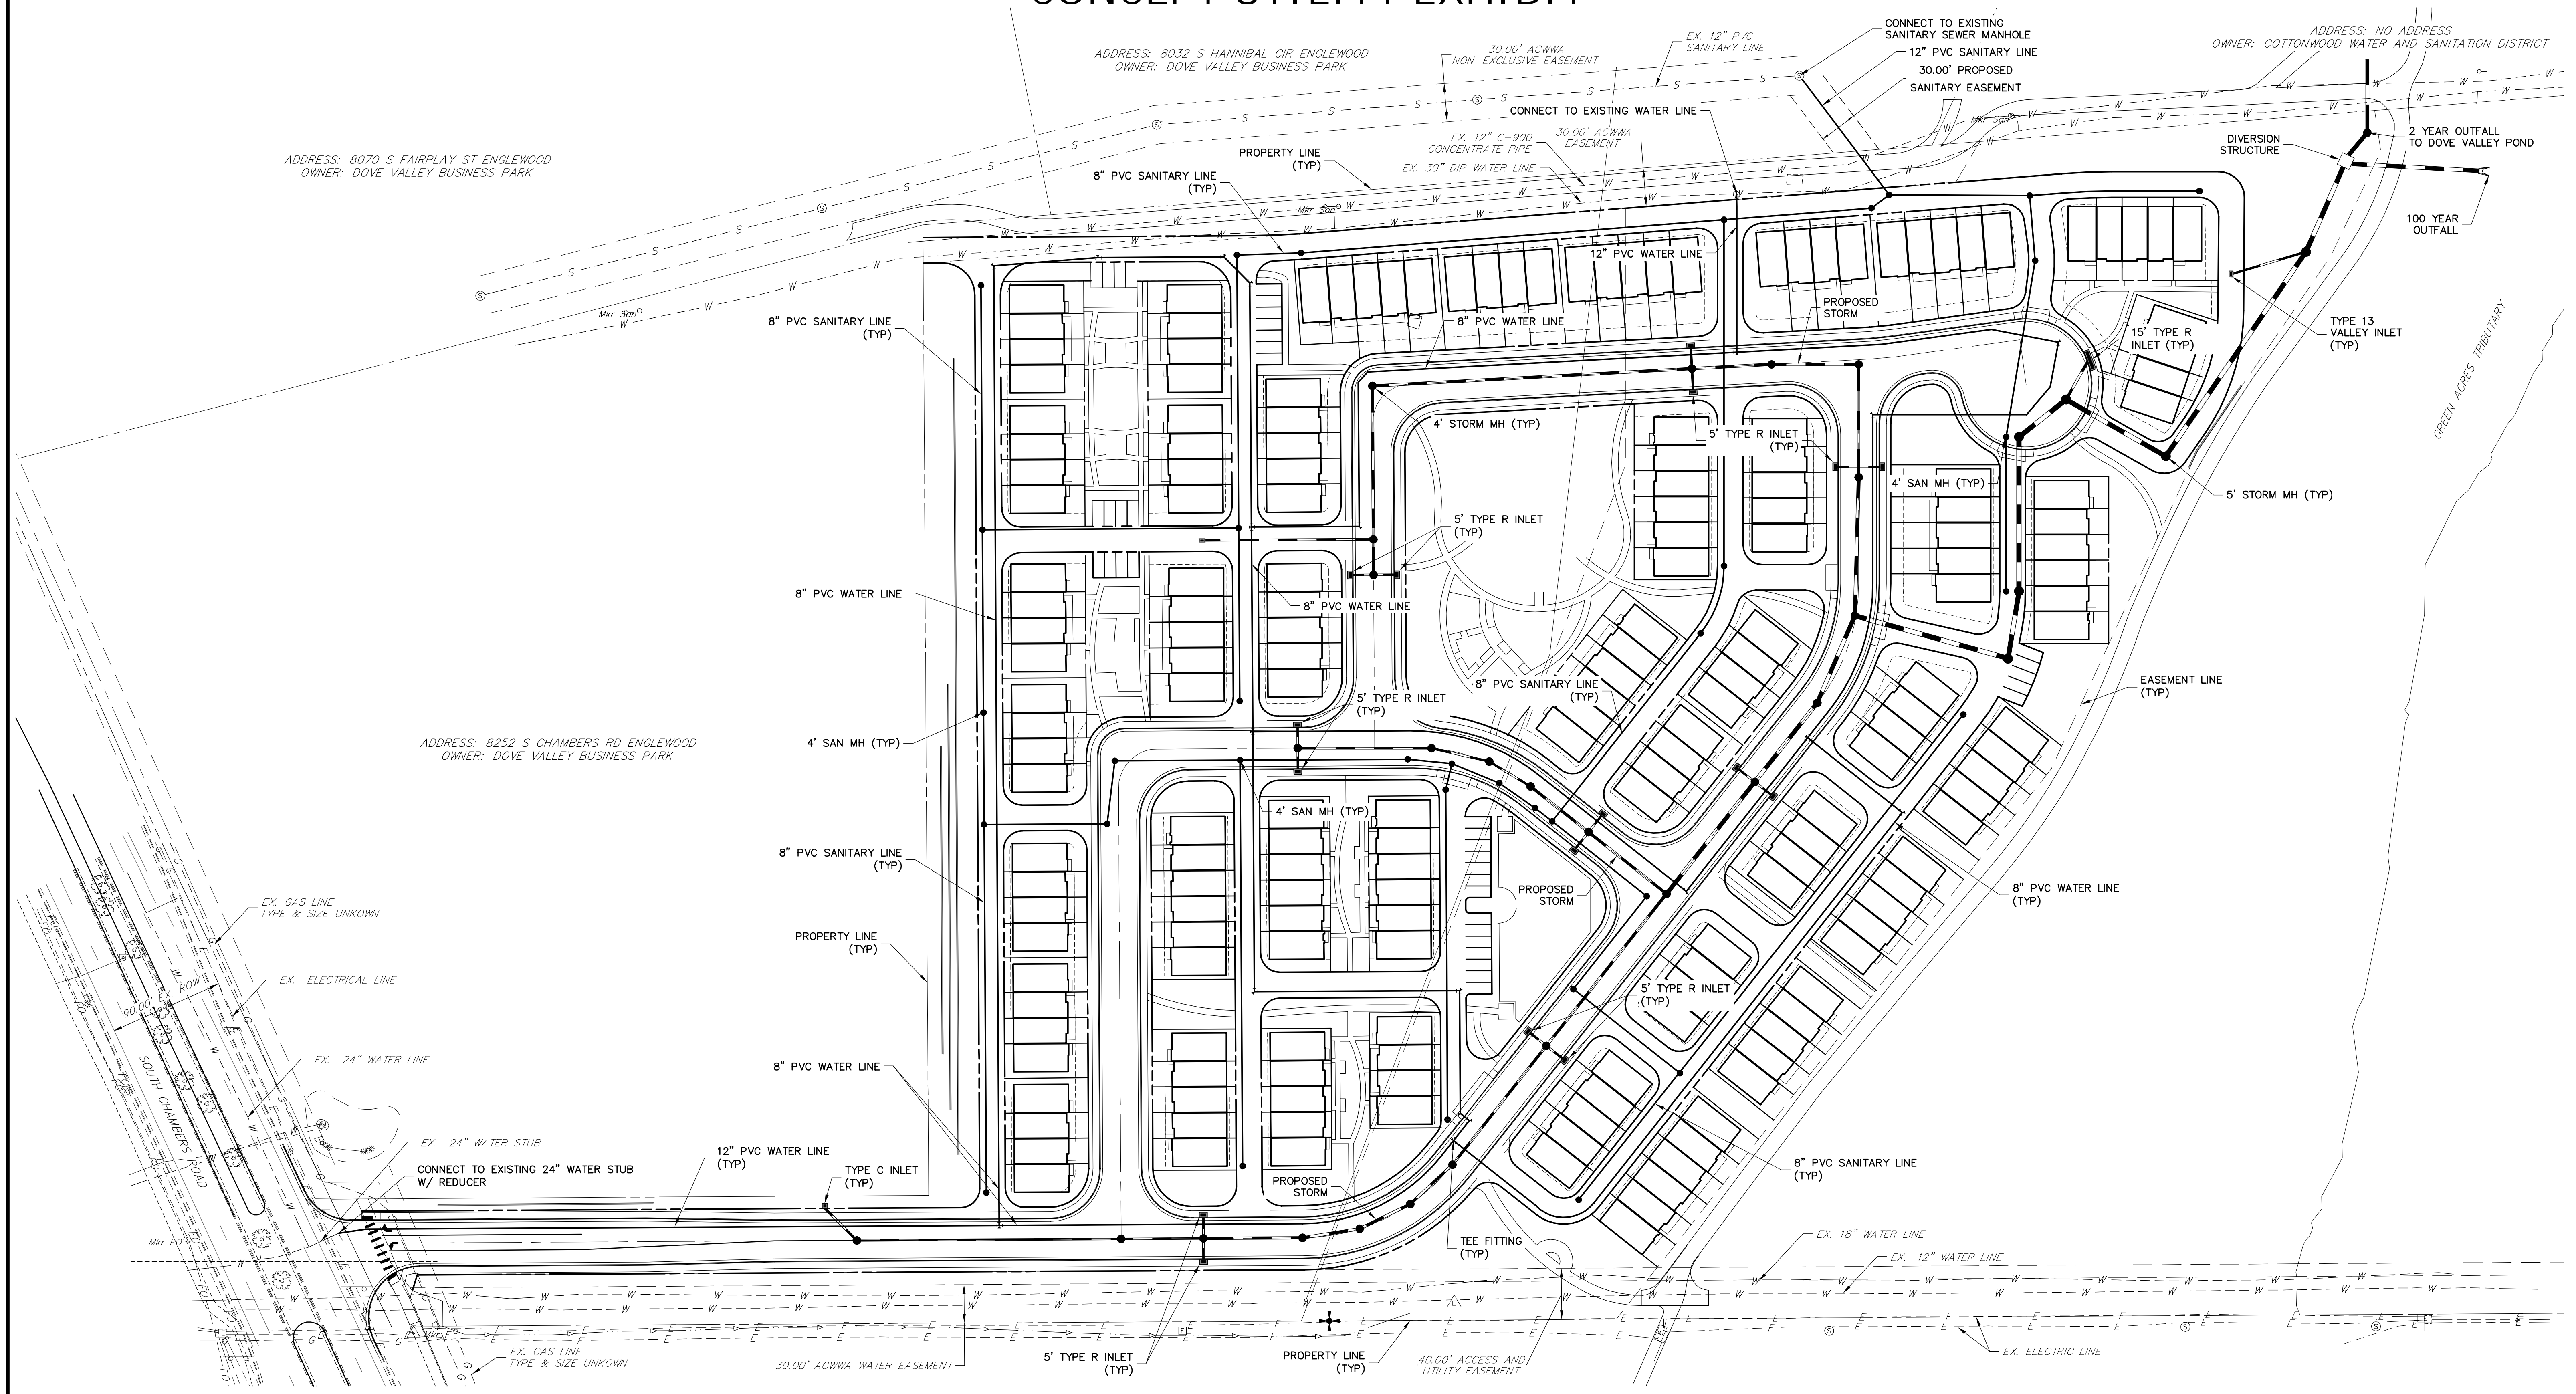

Centennial 303-740-9393 • Colorado Springs 719-593-2593
Fort Collins 970-491-9888 • www.jrengineering.com

X:\160000\16029\Drawings\Sheet\DWG\CPU\10.dwg, 24x36 Title Landscape, 9/25/2020 12:38:26 PM, Philipe