



copyright 2023
These plans and written material are
instruments of service and are the property of
InterGroup, Inc. and may not be duplicated,
disclosed or reproduced without the written
consent of the Architect. Infringements will be
prosecuted.

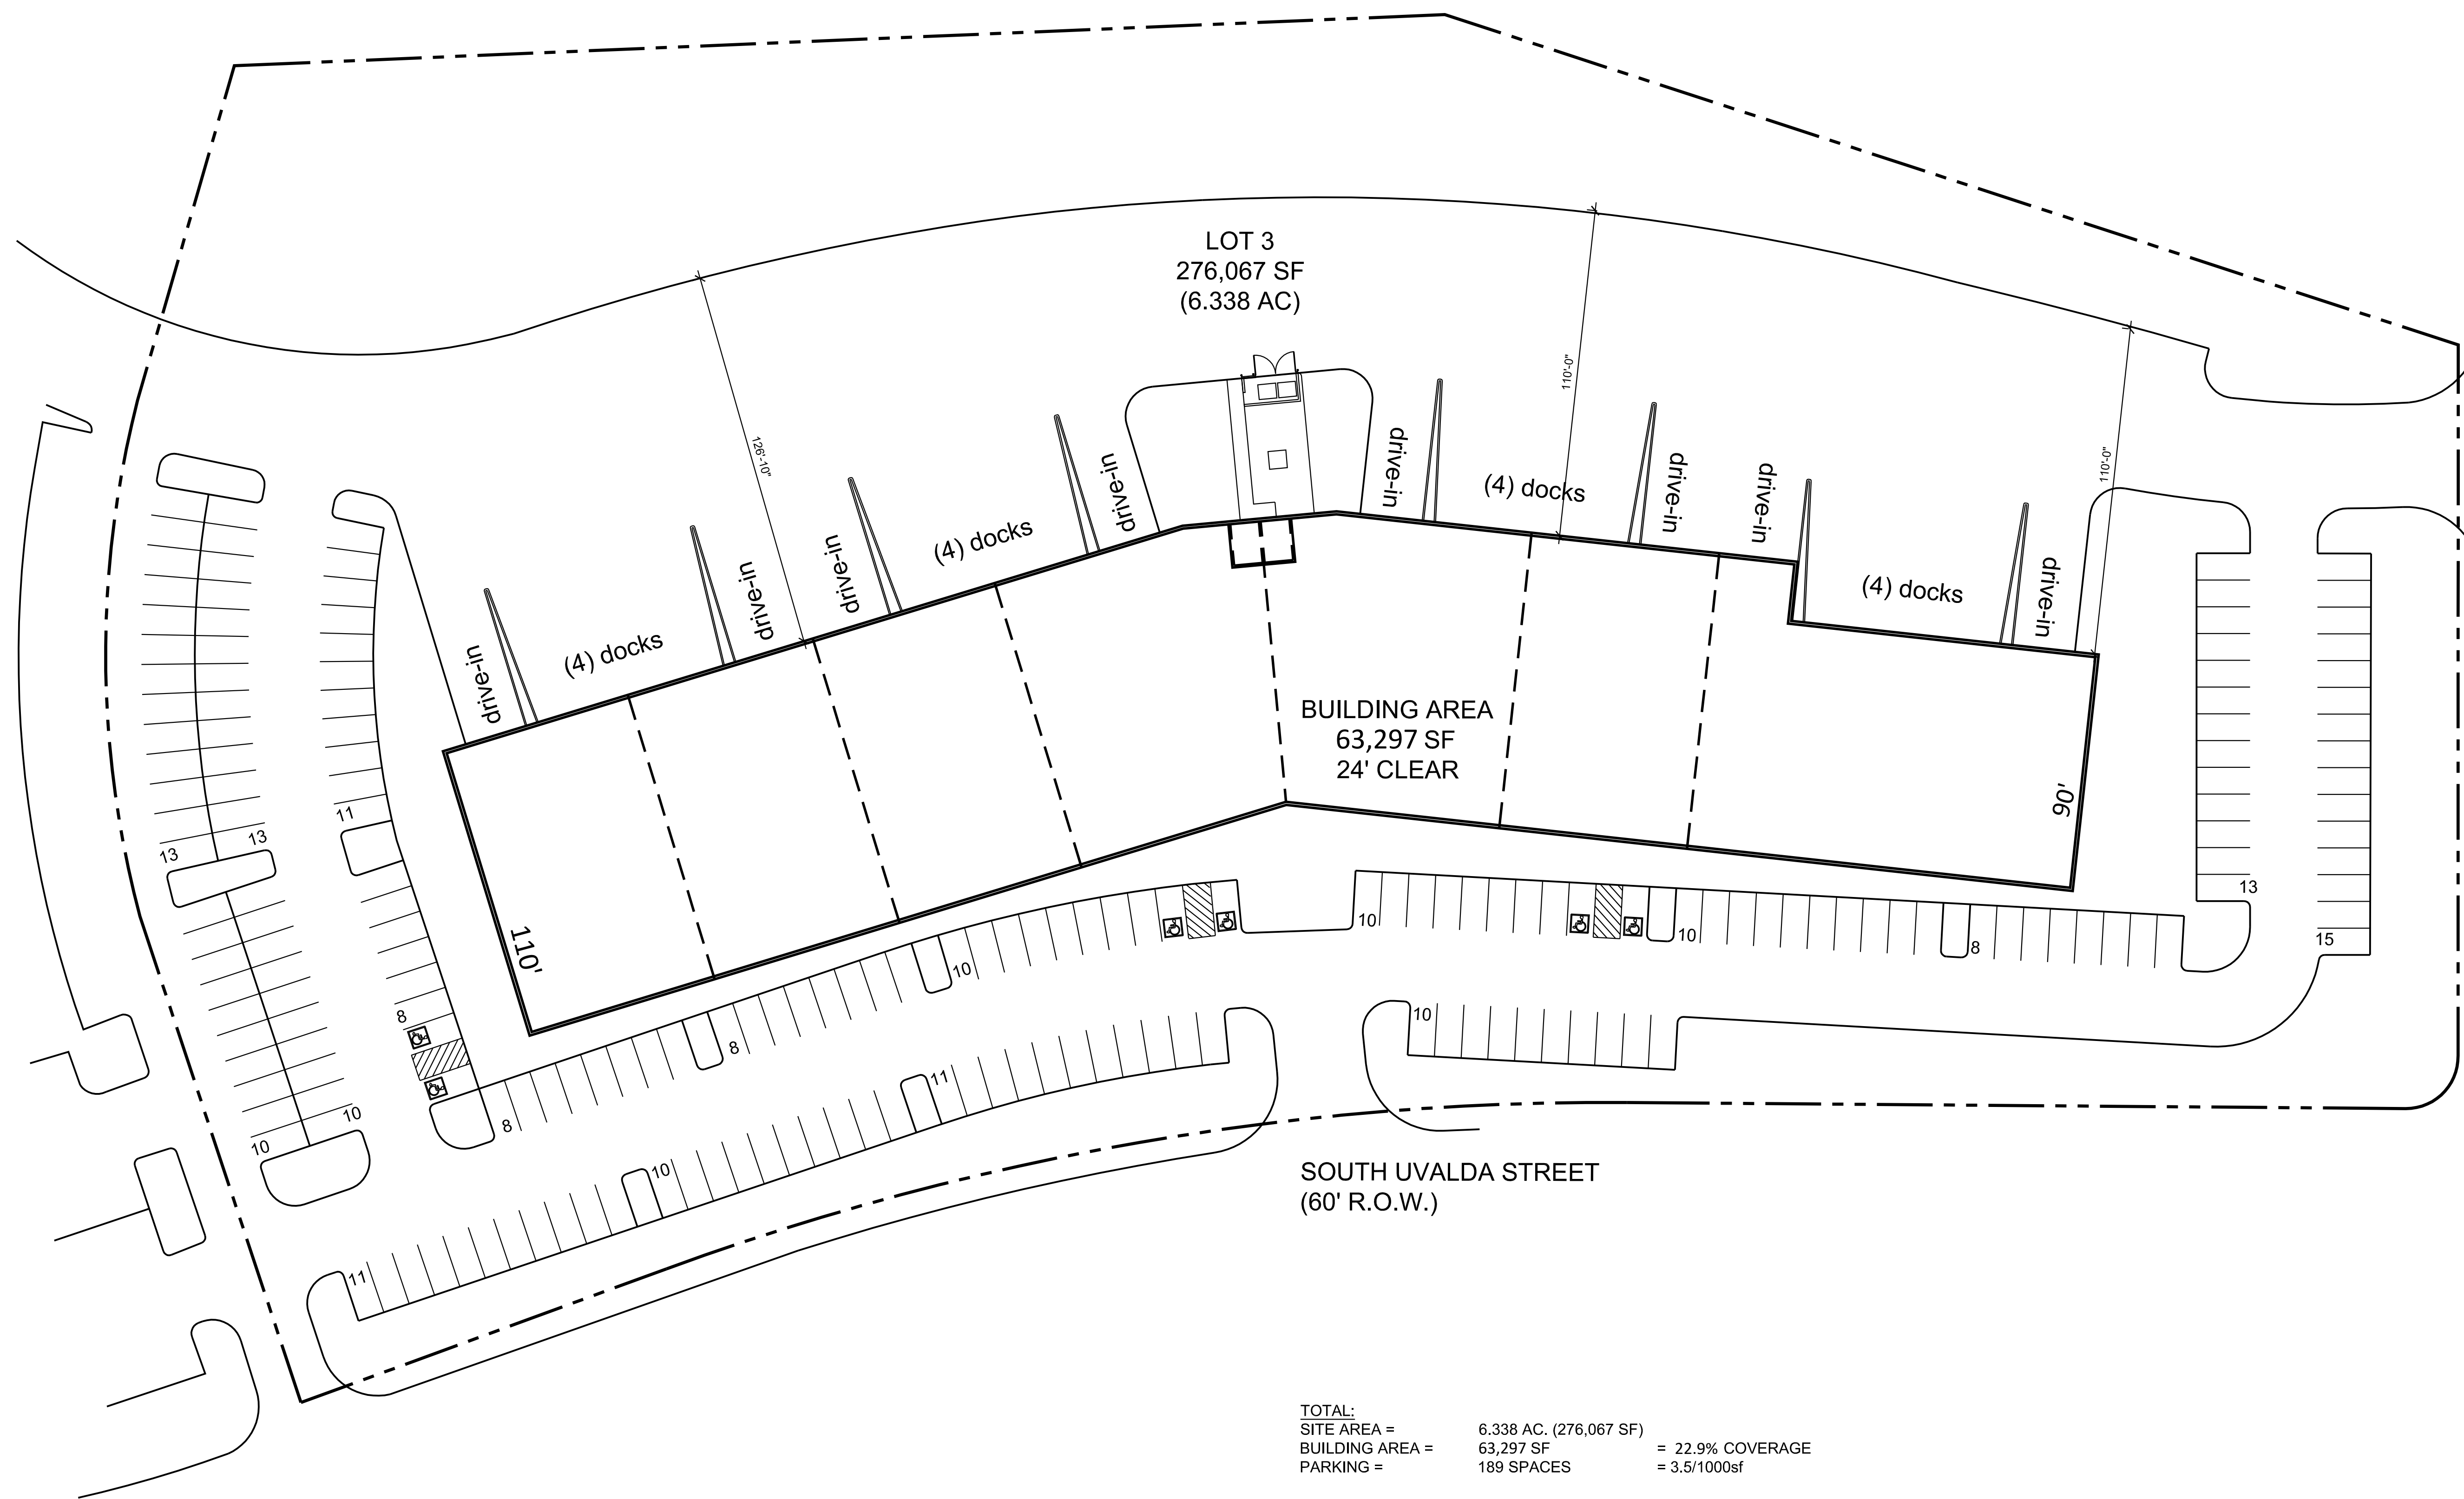

TOTAL:
SITE AREA = 6.338 AC. (276,067 SF)
BUILDING AREA = 63,297 SF = 22.9% COVERAGE
PARKING = 189 SPACES = 3.5/1000sf

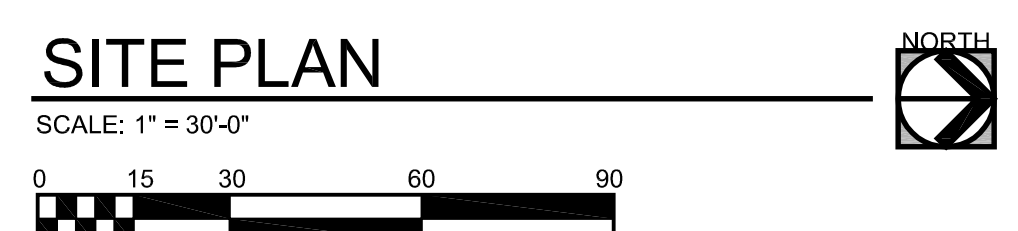

EAST CALEY AVENUE
(80' R.O.W.)

SOUTH UVALDA STREET
(60' R.O.W.)

UVALDA ST. & CALEY AVE.
6403 S. UVALDA ST.
CENTENNIAL, COLORADO

| DATE | DESC. |
|------------|---------|
| 04.06.2023 | PRELIM. |
| | |
| | |
